

50WCC
EXISTING FLOOR PLAN

DICK LEE
STUDIO


ROOM 2

ROOM 1

REMOVE MONITOR
STATION
REMOVE CABT BELOW
WINDOW
REMOVE DISPLAY WINDOW,
MODIFY + REUSE
REMOVE LOCKERS
RELOCATE TO D.L. STUDIO

EXISTING SCWCC
TO BE REMOVED


2

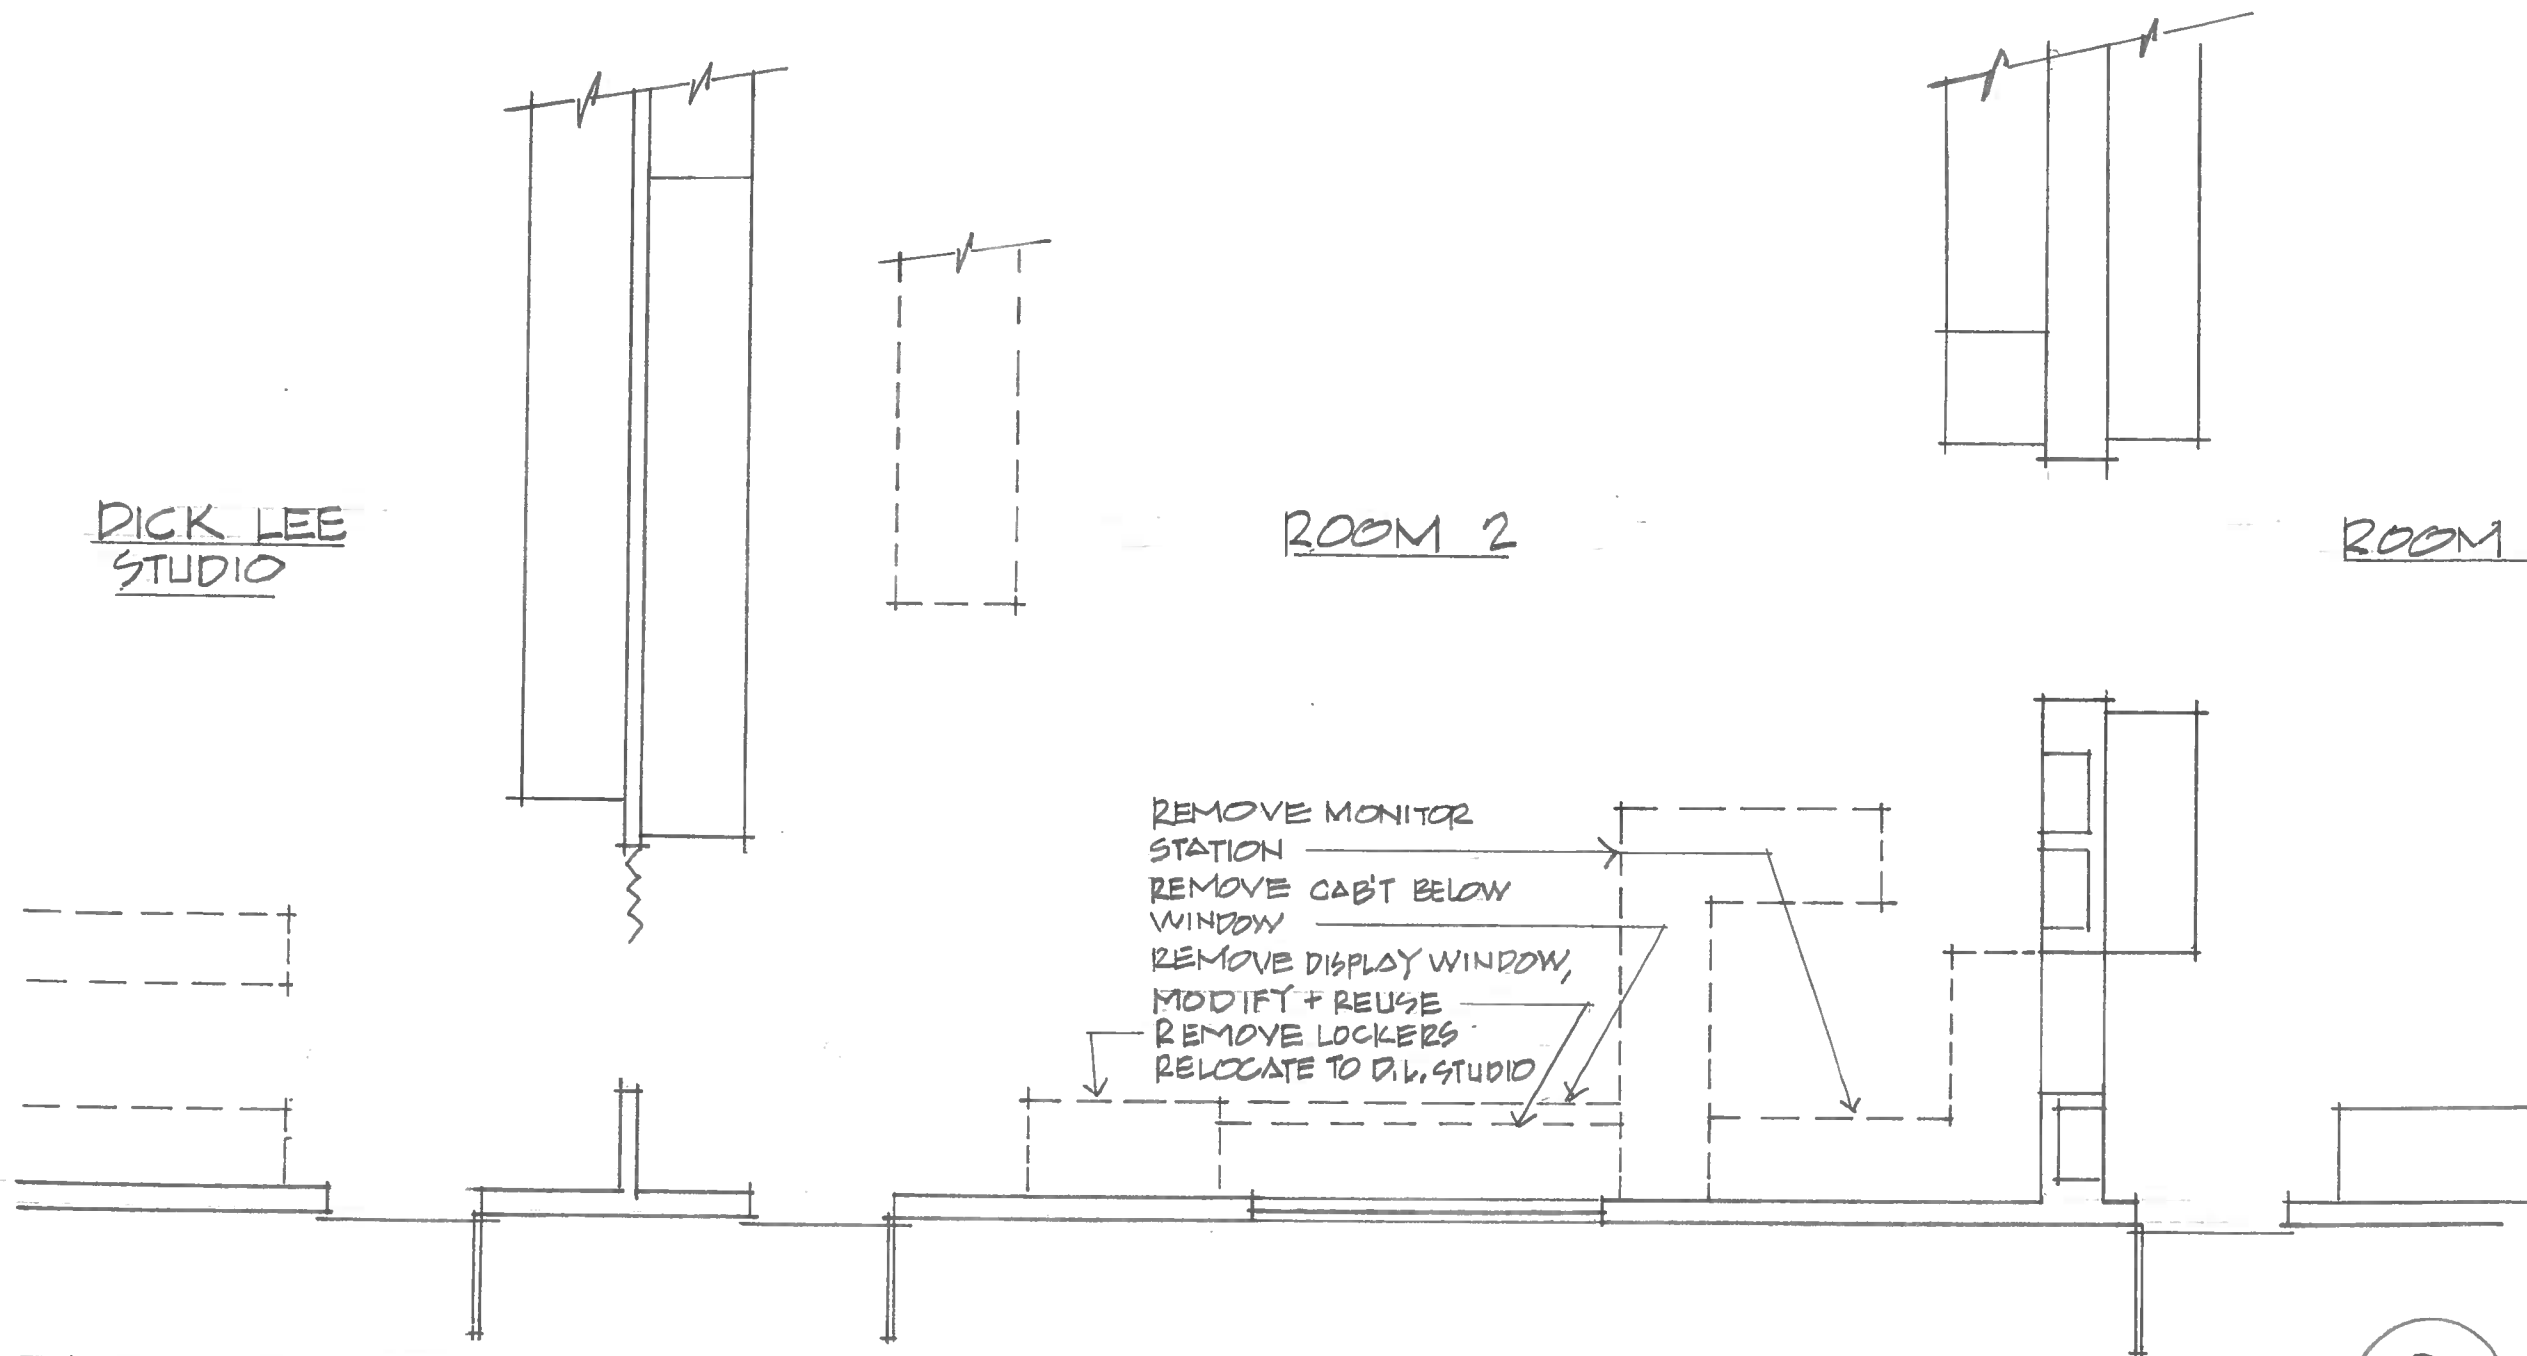

DICK LEE
STUDIO

ROOM 2

ROOM 1

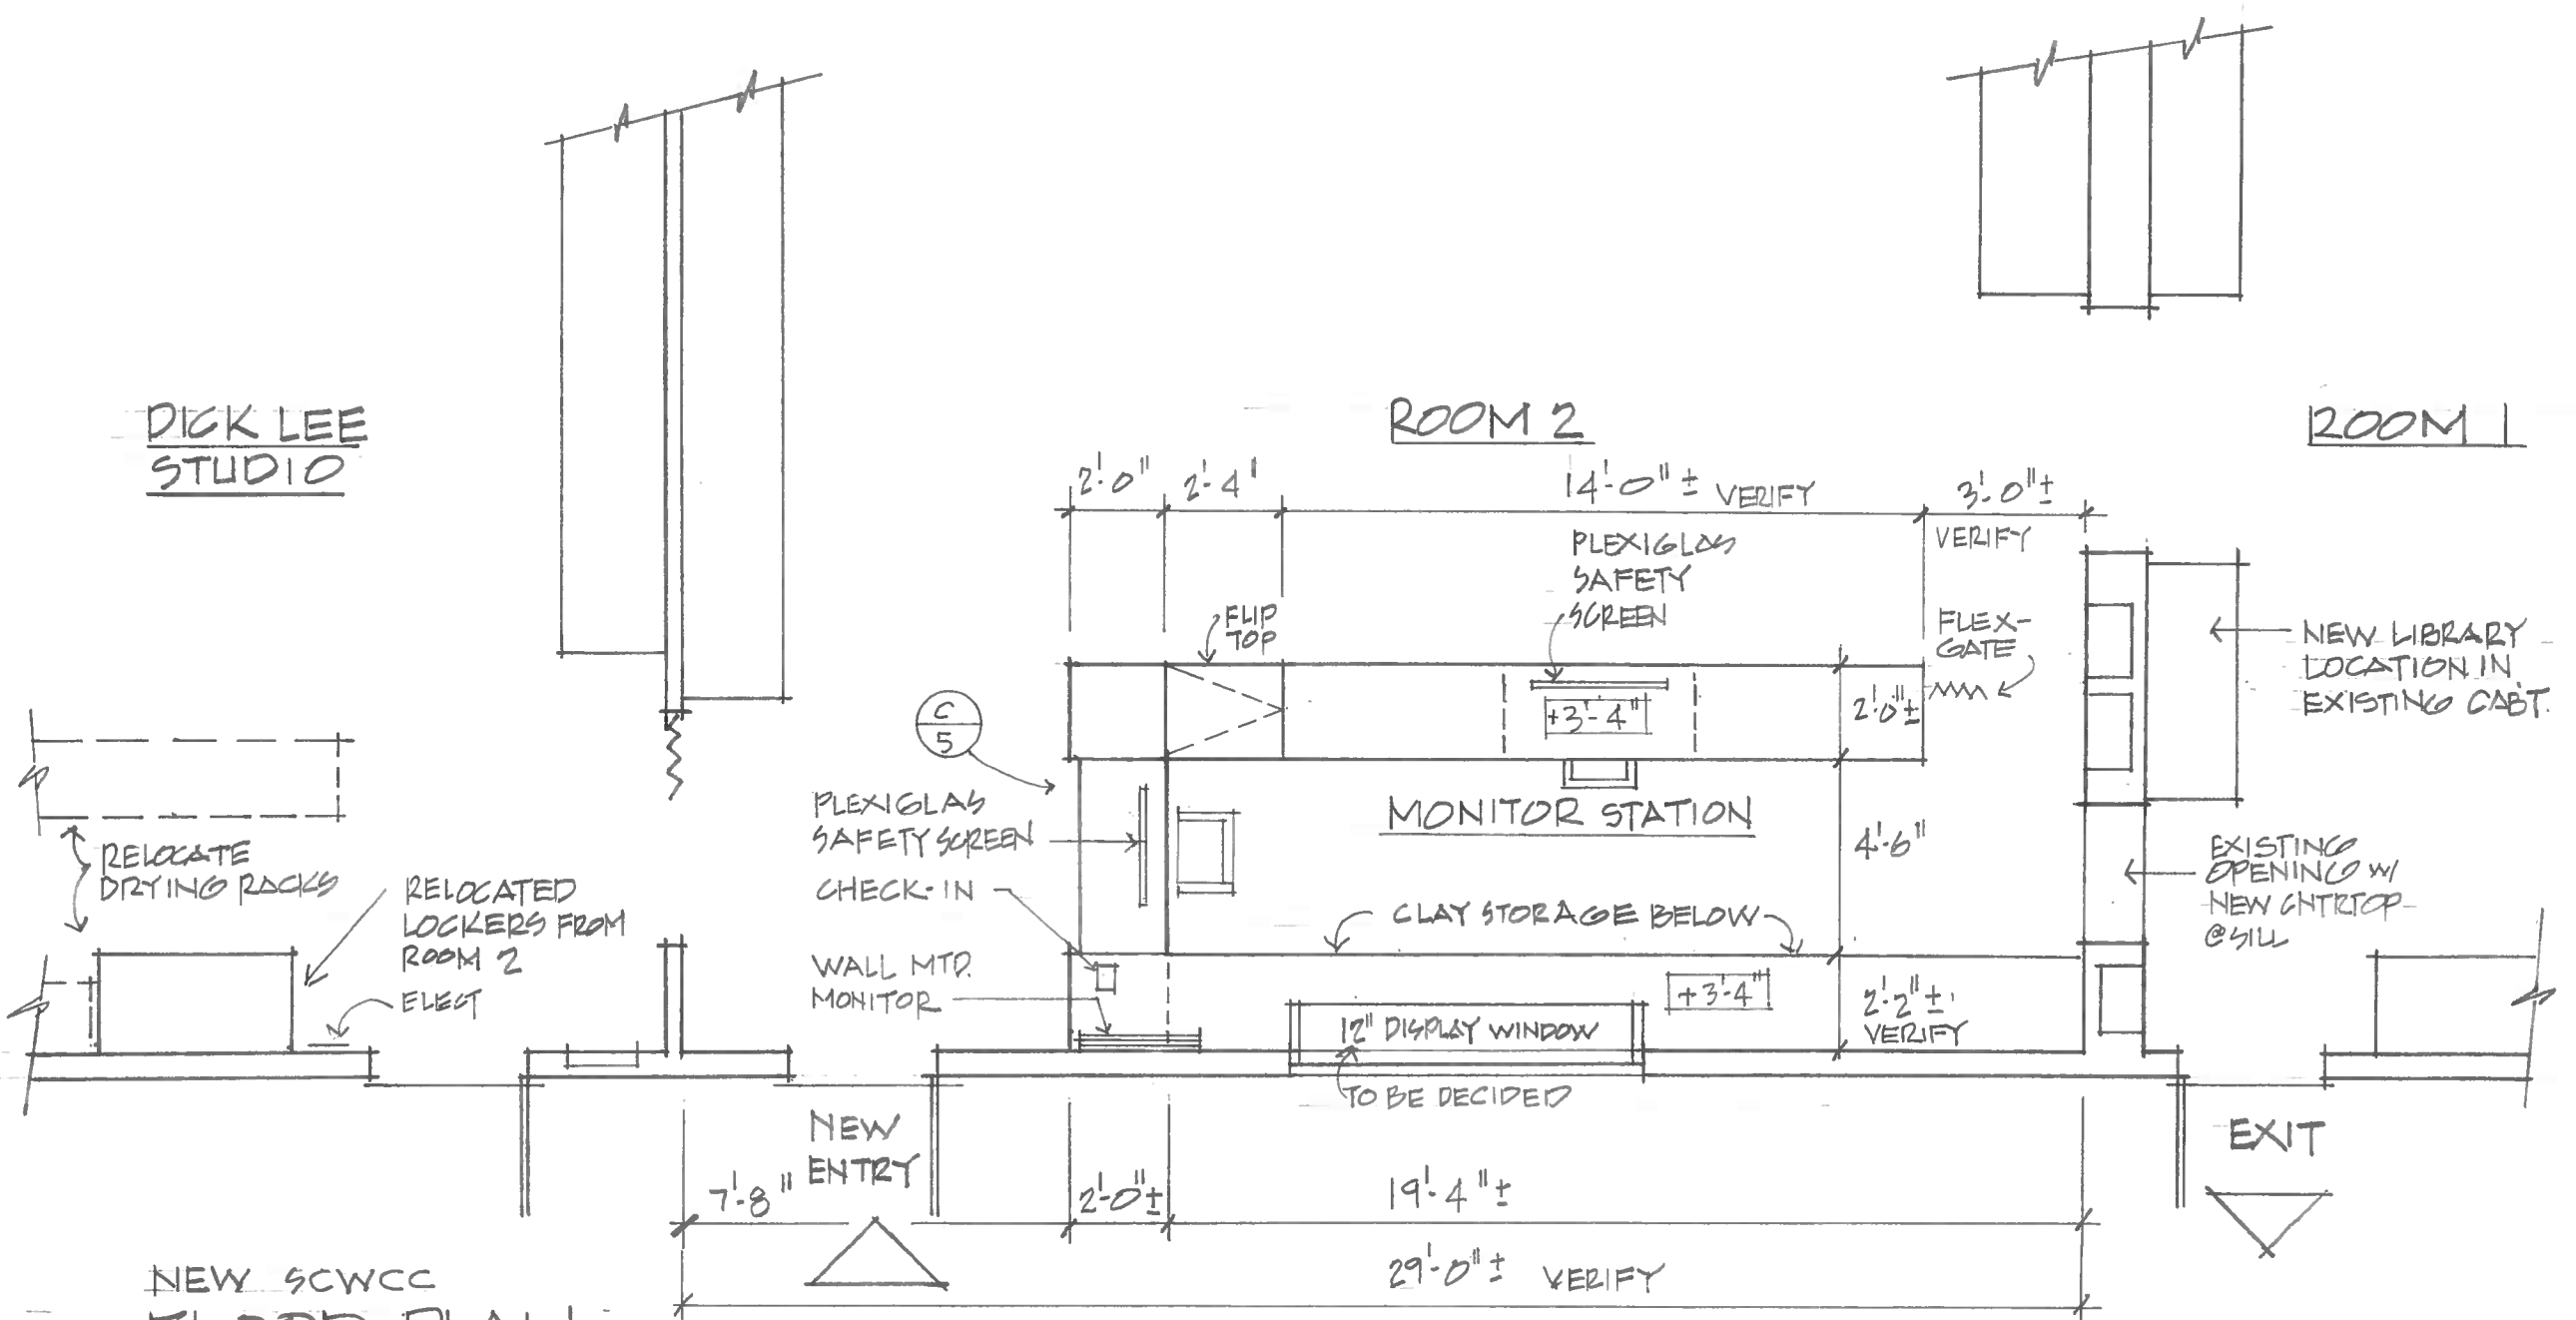

NEW SCWCC
FLOOR PLAN
1/4" = 1'-0"


SUN CITY WEST CLAY CLUB

3

DICK LEE
STUDIO

ROOM 2


ROOM 1

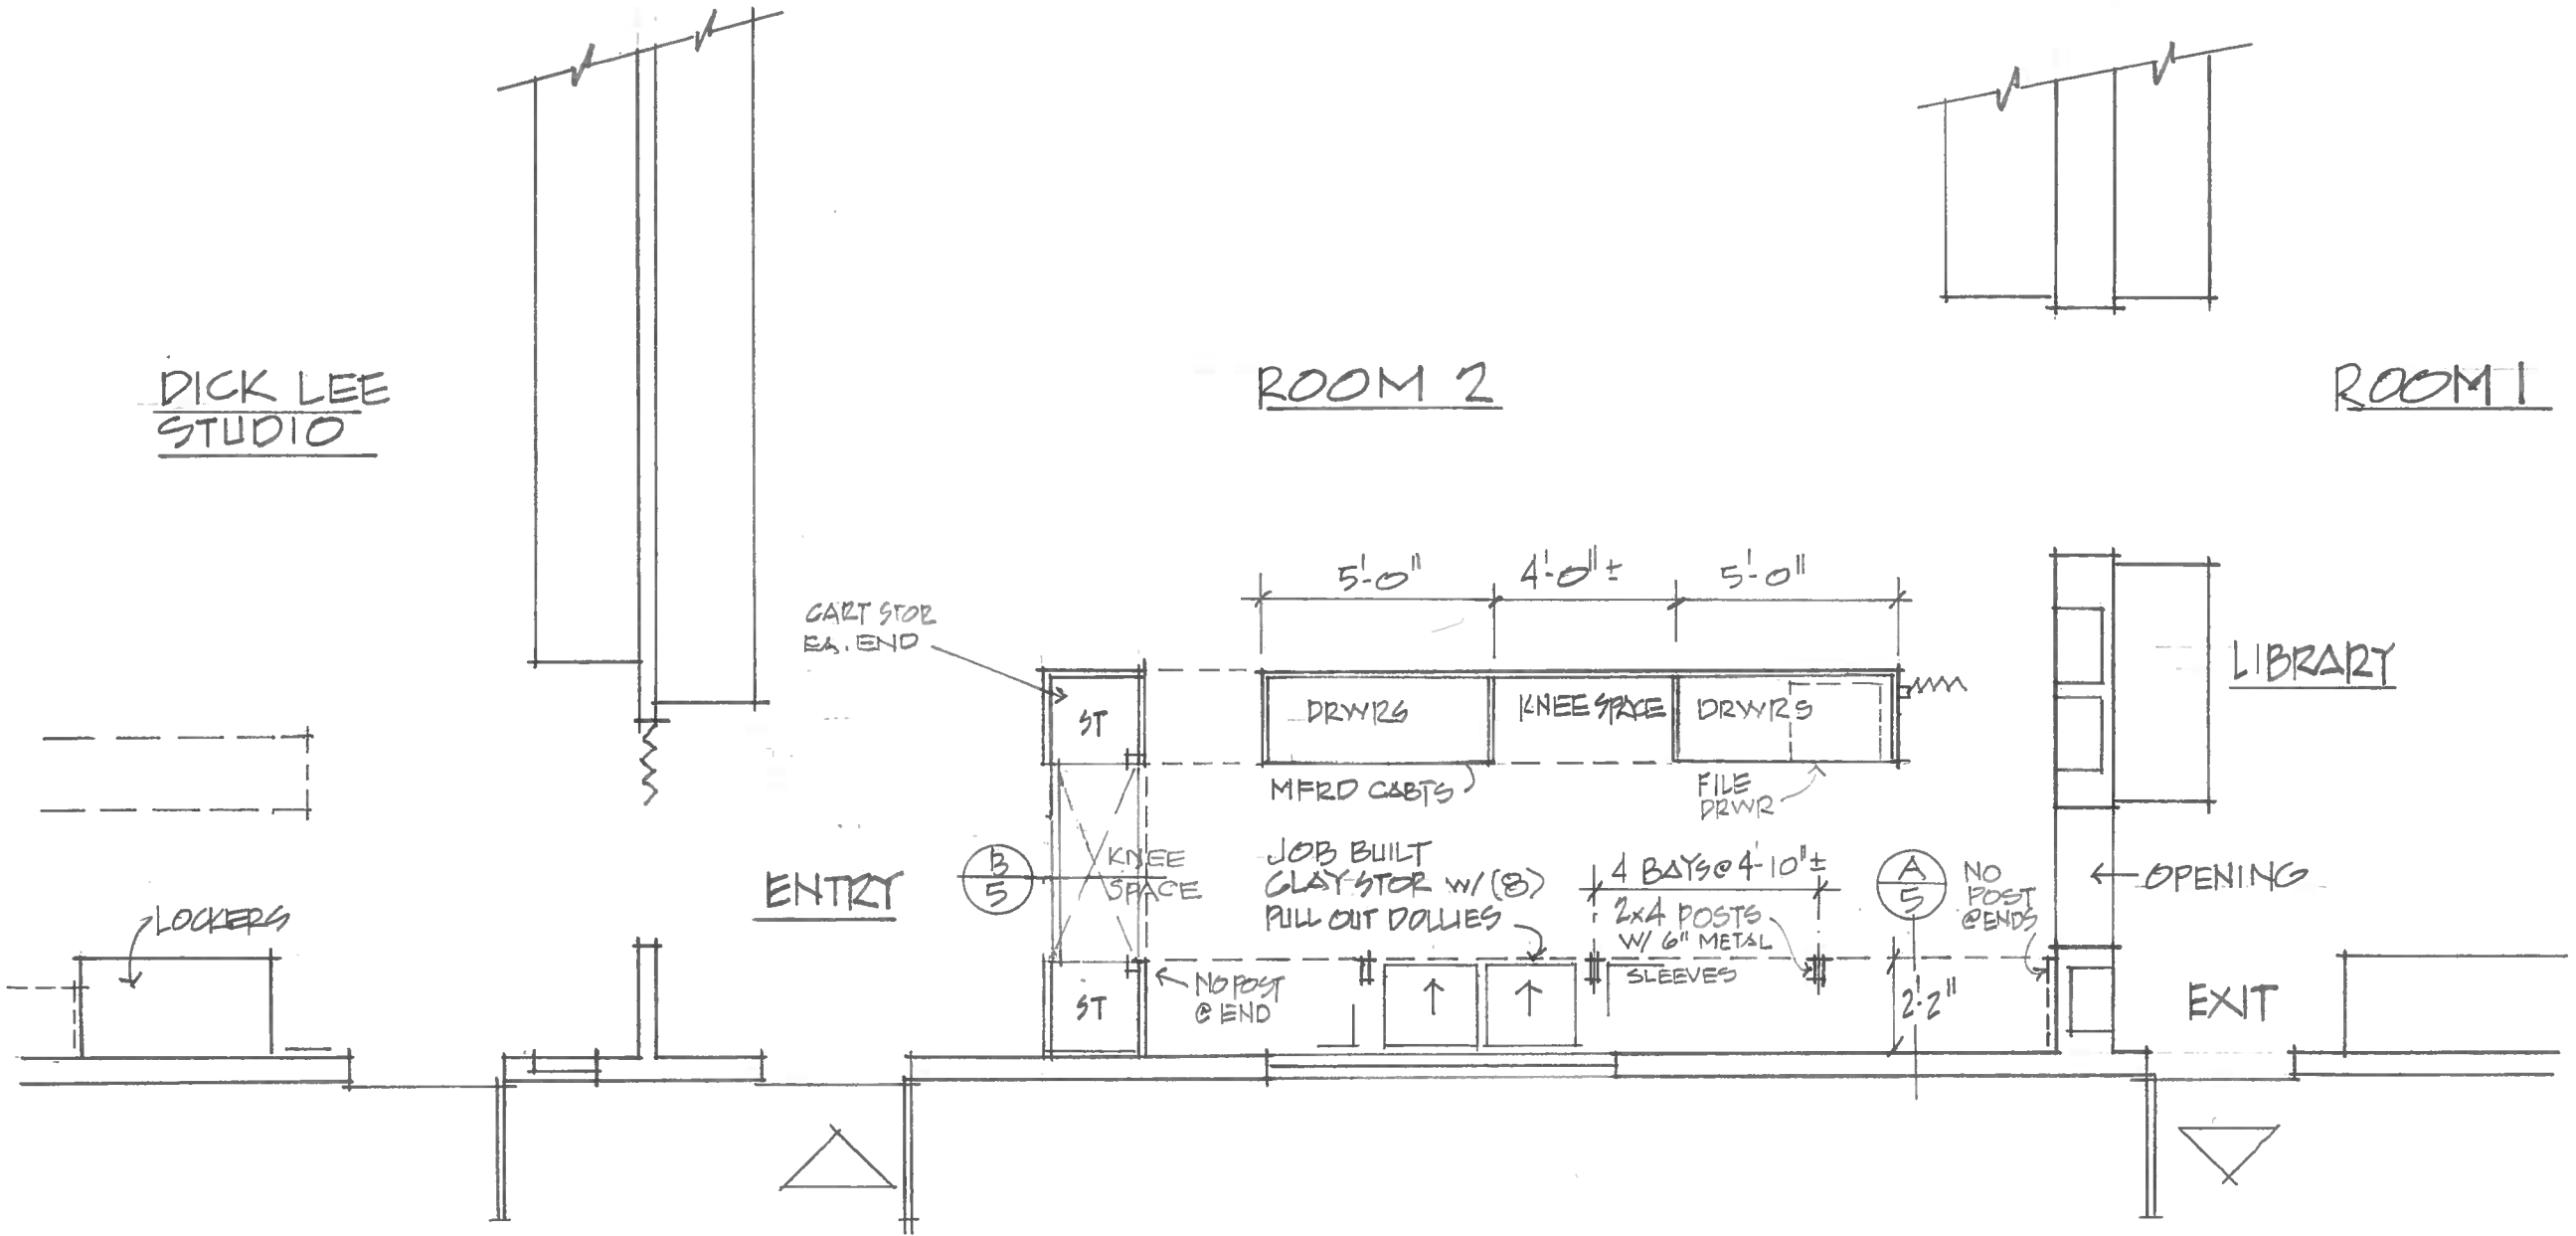


NEW SCWCC
MONITOR STATION (DETAILS)

1/4" = 1'-0"


4

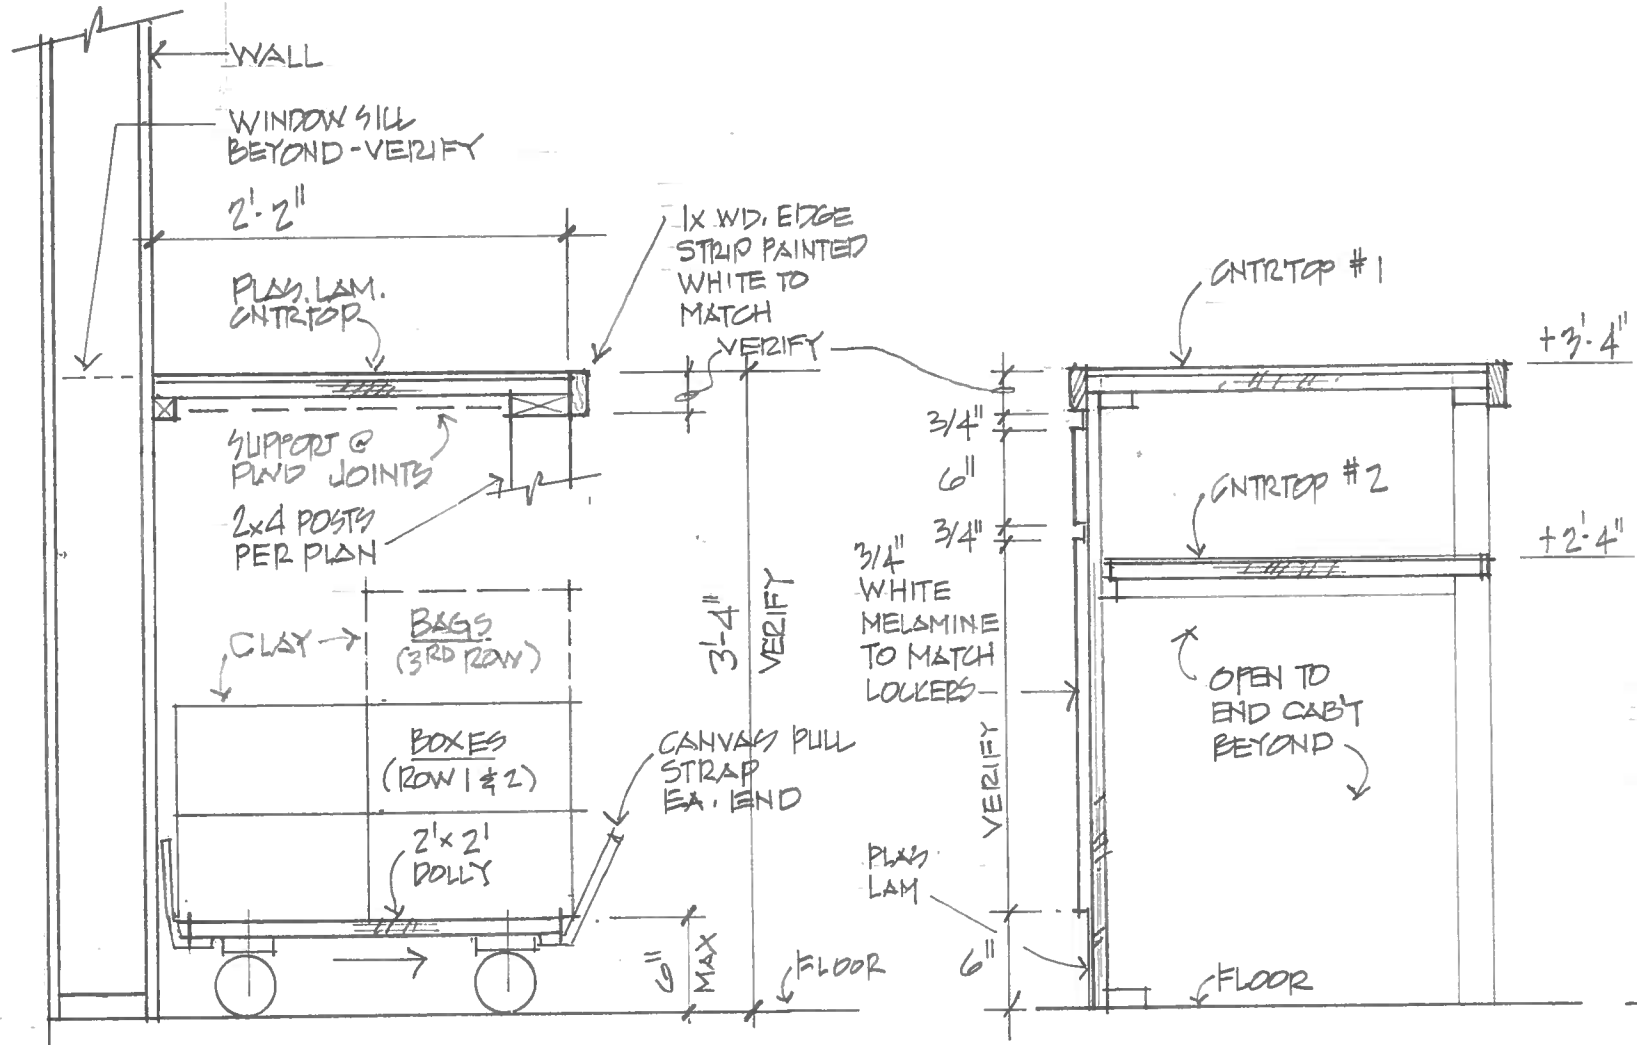

A CLAY STOR

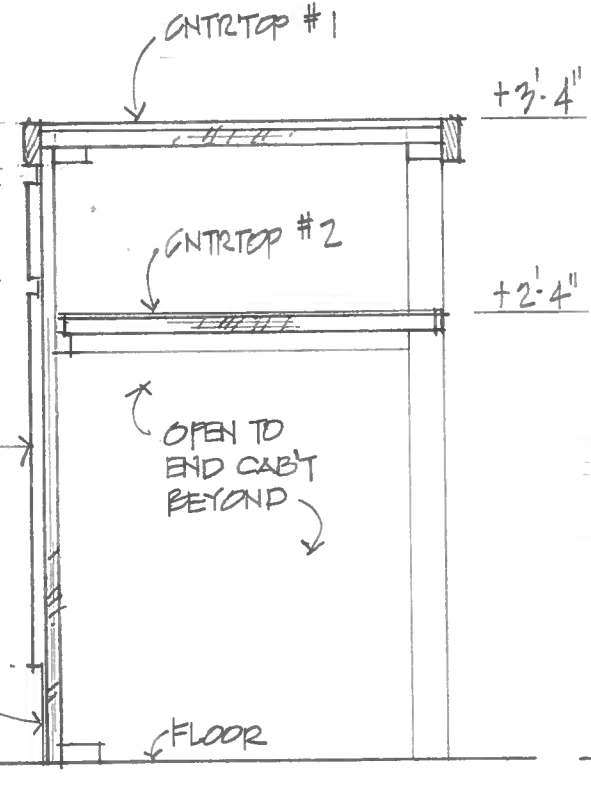

B CHECK-IN
TO BE REVISED

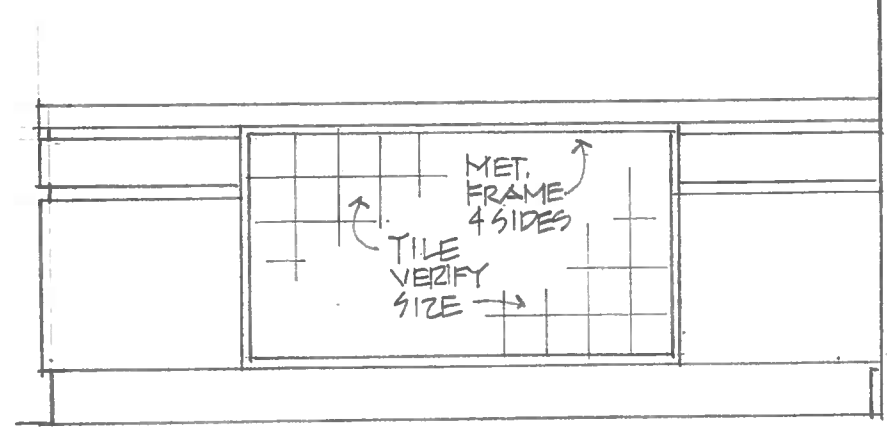


C CHECK-IN ELEVATION
TO BE REVISED

CLAY STORAGE:

1 BOX HIGH = 32 BOXES/ROW
 2 BOX HIGH = 64 BOXES/ROW
 3 BOX HIGH = 96 BOXES/ROW

APPROX 72 BOXES REQUIRED

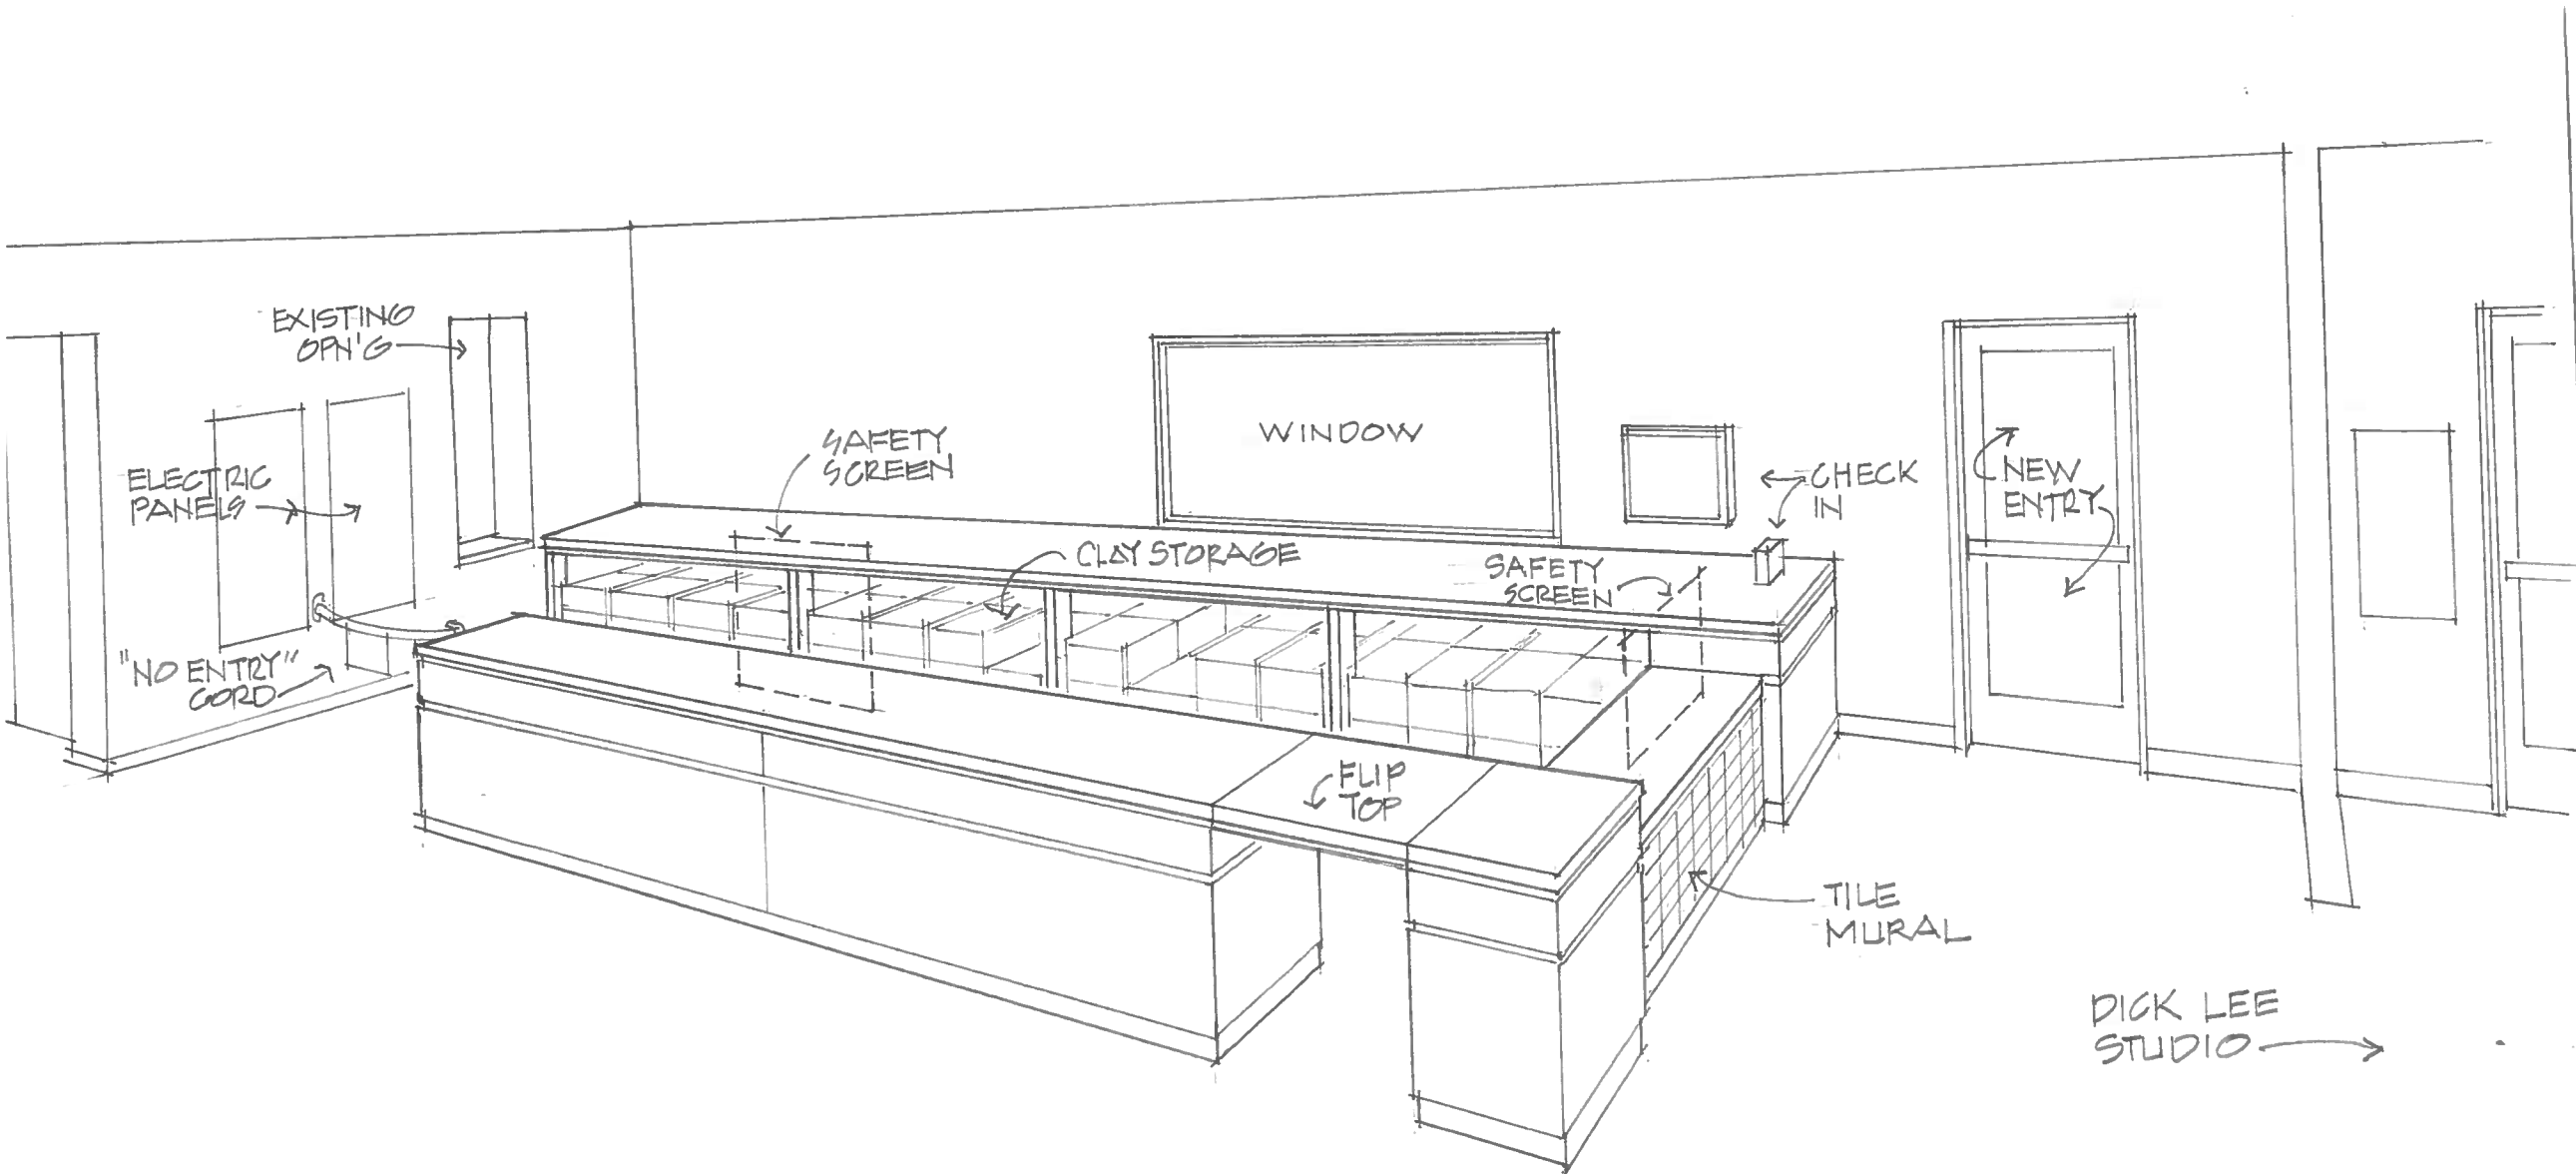

SKETCH

11